


SAND FILTER WALL LEAK REPAIR FROM OUTSIDE

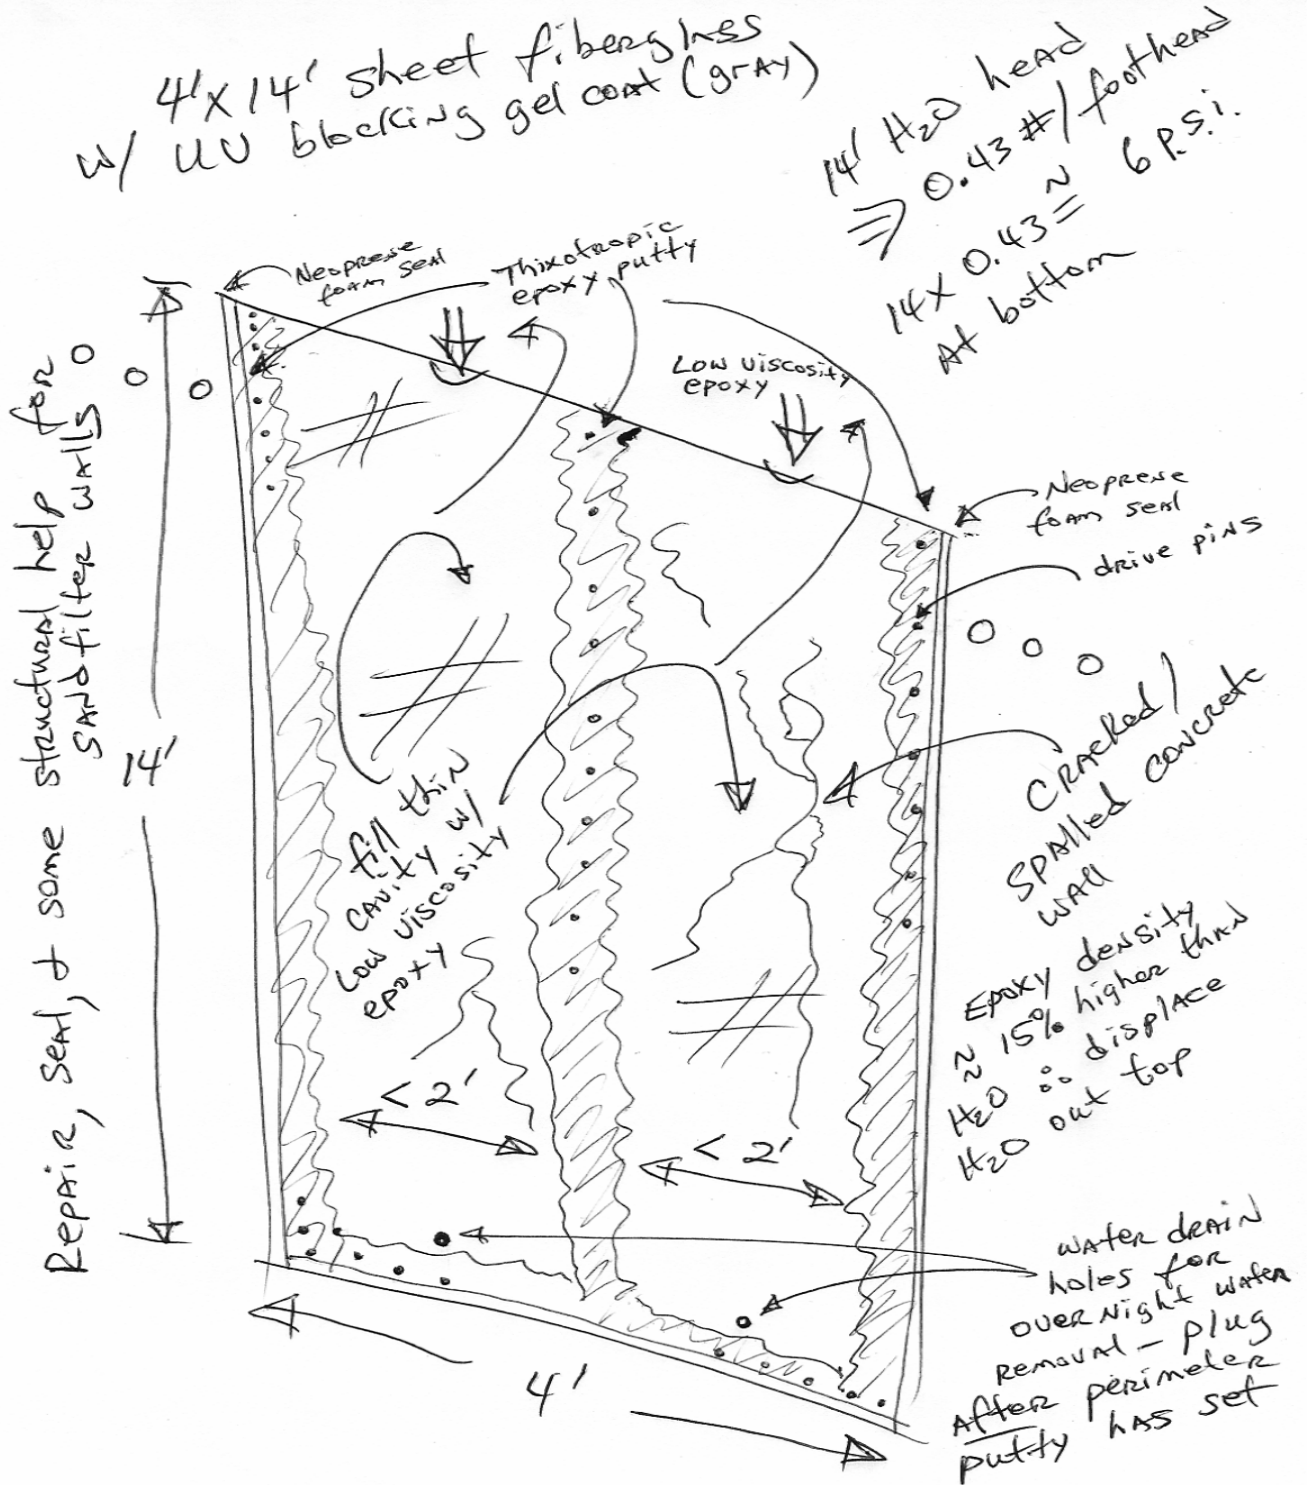

Design by: Glenn Robinson

THE ABOVE SOLUTION WORKED AND SUCCESSFULLY STOPPED WATER LEAKS, WITH THE WATER PLANT RUNNING, FROM THE OUTSIDE OF THE WATER FILTER WALL OVERCOMING 14" OF HEAD PRESSURE.